

1. OWNER / APPLICANT:
APOTHA
2001 TYLER STREET
HOLLYWOOD, FL 33020
2. PARCEL:
MAP #93 & LOT #8
142 TURNPIKE ROAD
TOWN OF WESTMINSTER
WORCESTER COUNTY, MASSACHUSETTS

PRELIMINARY

PROJECT No.:	W191319
DRAWN BY:	CFD
CHECKED BY:	JF
DATE:	11/19/2019
SCALE:	AS NOTED
CAD I.D.:	W191319SS0



APOTHCA

LOCATION OF SITE
MAP #93, LOT #8
142 TURNPIKE ROAD
TOWN OF WESTMINSTER
WORCESTER COUNTY,
MASSACHUSETTS

 **BOHLER**
ENGINEERING

352 TURNPIKE ROAD
SOUTHBOROUGH, MA 01772
Phone: (508) 480-9900
Fax: (508) 480-9080
www.BohlerEngineering.com

SHEET TITLE:	
SITE & GRADING PLAN	
SHEET NUMBER:	
C-3	
REV 0 - 11/19/2019	

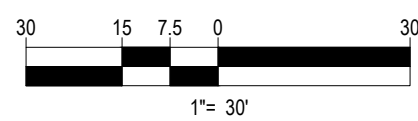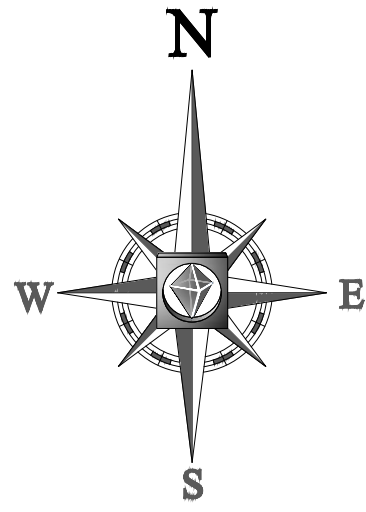



BOHLER

ENGINEERING

SITE CIVIL AND CONSULTING ENGINEERING

LAND SURVEYING DESIGN

SUSTAINABLE DESIGN

ARCHITECTURE

PERMITTING SERVICES

TRANSPORTATION SERVICES

CHARLOTTE, NC

ATLANTA, GA

SOUTH FLORIDA

DALLAS, TX

DAVIDSON, NC

RALEIGH, NC

PALESTINE, PA

LEHIGH VALLEY, PA

SOUTHEASTERN, PA

SOUTHERN NEW JERSEY

BALTIMORE, MD

SOUTHERN MARYLAND

PHILADELPHIA, PA

UPSTATE NEW YORK

NEW ENGLAND

NEW YORK, NY

NEW YORK METRO

THE INFORMATION, OPINION AND CONTENT OF THIS PLAN IS BASED ON THE DATA AND INFORMATION PROVIDED BY THE CLIENT AND THE INFORMATION, OPINION AND CONTENT OF THIS PLAN IS BASED ON THE DATA AND INFORMATION PROVIDED BY THE CLIENT.

REVISIONS			
REV	DATE	COMMENT	BY
1			
2			
3			
4			
5			
6			
7			
8			
9			
10			
11			
12			
13			
14			
15			

PRELIMINARY

PROJECT No.: W191319

DRAWN BY: CFD

CHECKED BY: JF

DATE: 11/19/2019

SCALE: AS NOTED

CAD I.D.: W191319SS0

PROJECT: SITE DEVELOPMENT PLANS FOR APOTHCA

LOCATION OF SITE
MAP #93, LOT #8
142 TURNPIKE ROAD
TOWN OF WESTMINSTER
WORCESTER COUNTY,
MASSACHUSETTS



BOHLER

ENGINEERING

352 TURNPIKE ROAD
SOUTHBOROUGH, MA 01772
Phone: (508) 480-9900
Fax: (508) 480-9080
www.BohlerEngineering.com


J.G. SWERLING

PROFESSIONAL ENGINEER
MASSACHUSETTS LICENSE No. 41697
NEW HAMPSHIRE LICENSE No. 14695
MAINE LICENSE No. 13815
CONNECTICUT LICENSE No. 30786
RHODE ISLAND LICENSE No. 14425

SHEET TITLE:
AERIAL EXHIBIT

SHEET NUMBER:
1

REV 0 - 11/19/2019

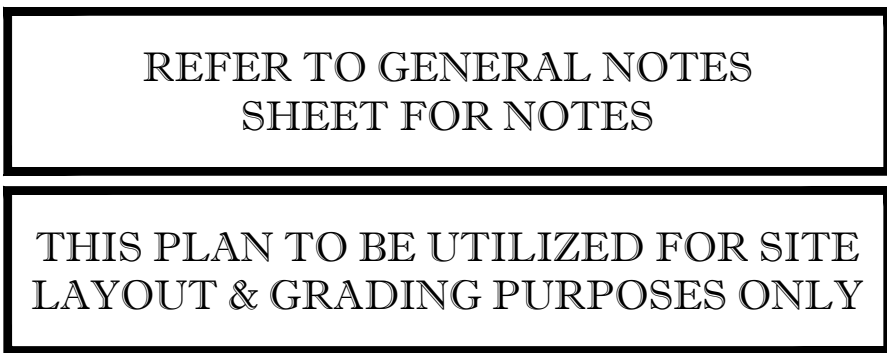



BOHLER
ENGINEERING

SITE/CIVIL AND CONSULTING ENGINEERING
DESIGN AND SURVEYING
ARCHITECTURAL
ENVIRONMENTAL ENGINEERING
PERMITTING SERVICES
TRANSPORTATION SERVICES

UPSTATE NEW YORK
NEW ENGLAND
MASSACHUSETTS
BOSTON, MA
NEW YORK CITY
NEW YORK METRO

NORTHERN NEW JERSEY
RED BANK, NJ
PHILADELPHIA, PA
PITTSBURGH, PA
RICHMOND, VA
SOUTHEASTERN PA
WASHINGTON, DC

BATIMORE, MD
BALTIMORE, MD
NORTHERN VIRGINIA
VALE, VA
RALEIGH, NC
WASHINGTON, DC
CHARLOTTE, NC
ALABAMA
FLORIDA
DALLAS, TX
WASHINGTON, DC

BOHLER ENGINEERING, INC. HAS OFFICES IN THE FOLLOWING STATES: ALABAMA, ARIZONA, CALIFORNIA, CONNECTICUT, DELAWARE, DISTRICT OF COLUMBIA, FLORIDA, GEORGIA, ILLINOIS, INDIANA, IOWA, KANSAS, KENTUCKY, LOUISIANA, MAINE, MARYLAND, MASSACHUSETTS, MICHIGAN, MINNESOTA, MISSISSIPPI, MISSOURI, MONTANA, NEBRASKA, NEVADA, NEW HAMPSHIRE, NEW JERSEY, NEW MEXICO, NEW YORK, NORTH CAROLINA, NORTH DAKOTA, OHIO, OKLAHOMA, OREGON, PENNSYLVANIA, RHODE ISLAND, SOUTH CAROLINA, SOUTH DAKOTA, TENNESSEE, TEXAS, UTAH, VERMONT, VIRGINIA, WASHINGTON, WISCONSIN, WYOMING.

PRELIMINARY	
PROJECT No.:	W191319
DRAWN BY:	CFD
CHECKED BY:	JF
DATE:	11/19/2019
SCALE:	AS NOTED
CAD I.D.:	W191319SS0

PROJECT: SITE
DEVELOPMENT
PLANS
—FOR—

APOTHCA

LOCATION OF SITE
MAP #93, LOT #8
142 TURNPIKE ROAD
TOWN OF WESTMINSTER
WORCESTER COUNTY,
MASSACHUSETTS



BOHLER
ENGINEERING

352 TURNPIKE ROAD
SOUTHBOROUGH, MA 01772
Phone: (508) 480-9900
Fax: (508) 480-9080
www.BohlerEngineering.com


J.G. SWERLING
PROFESSIONAL ENGINEER
MASSACHUSETTS LICENSE No. 41697
NEW HAMPSHIRE LICENSE No. 14695
MAINE LICENSE No. 13816
CONNECTICUT LICENSE No. 30796
RHODE ISLAND LICENSE No. 14225

SHEET TITLE:


**SITE &
GRADING PLAN**

SHEET NUMBER:


C-3

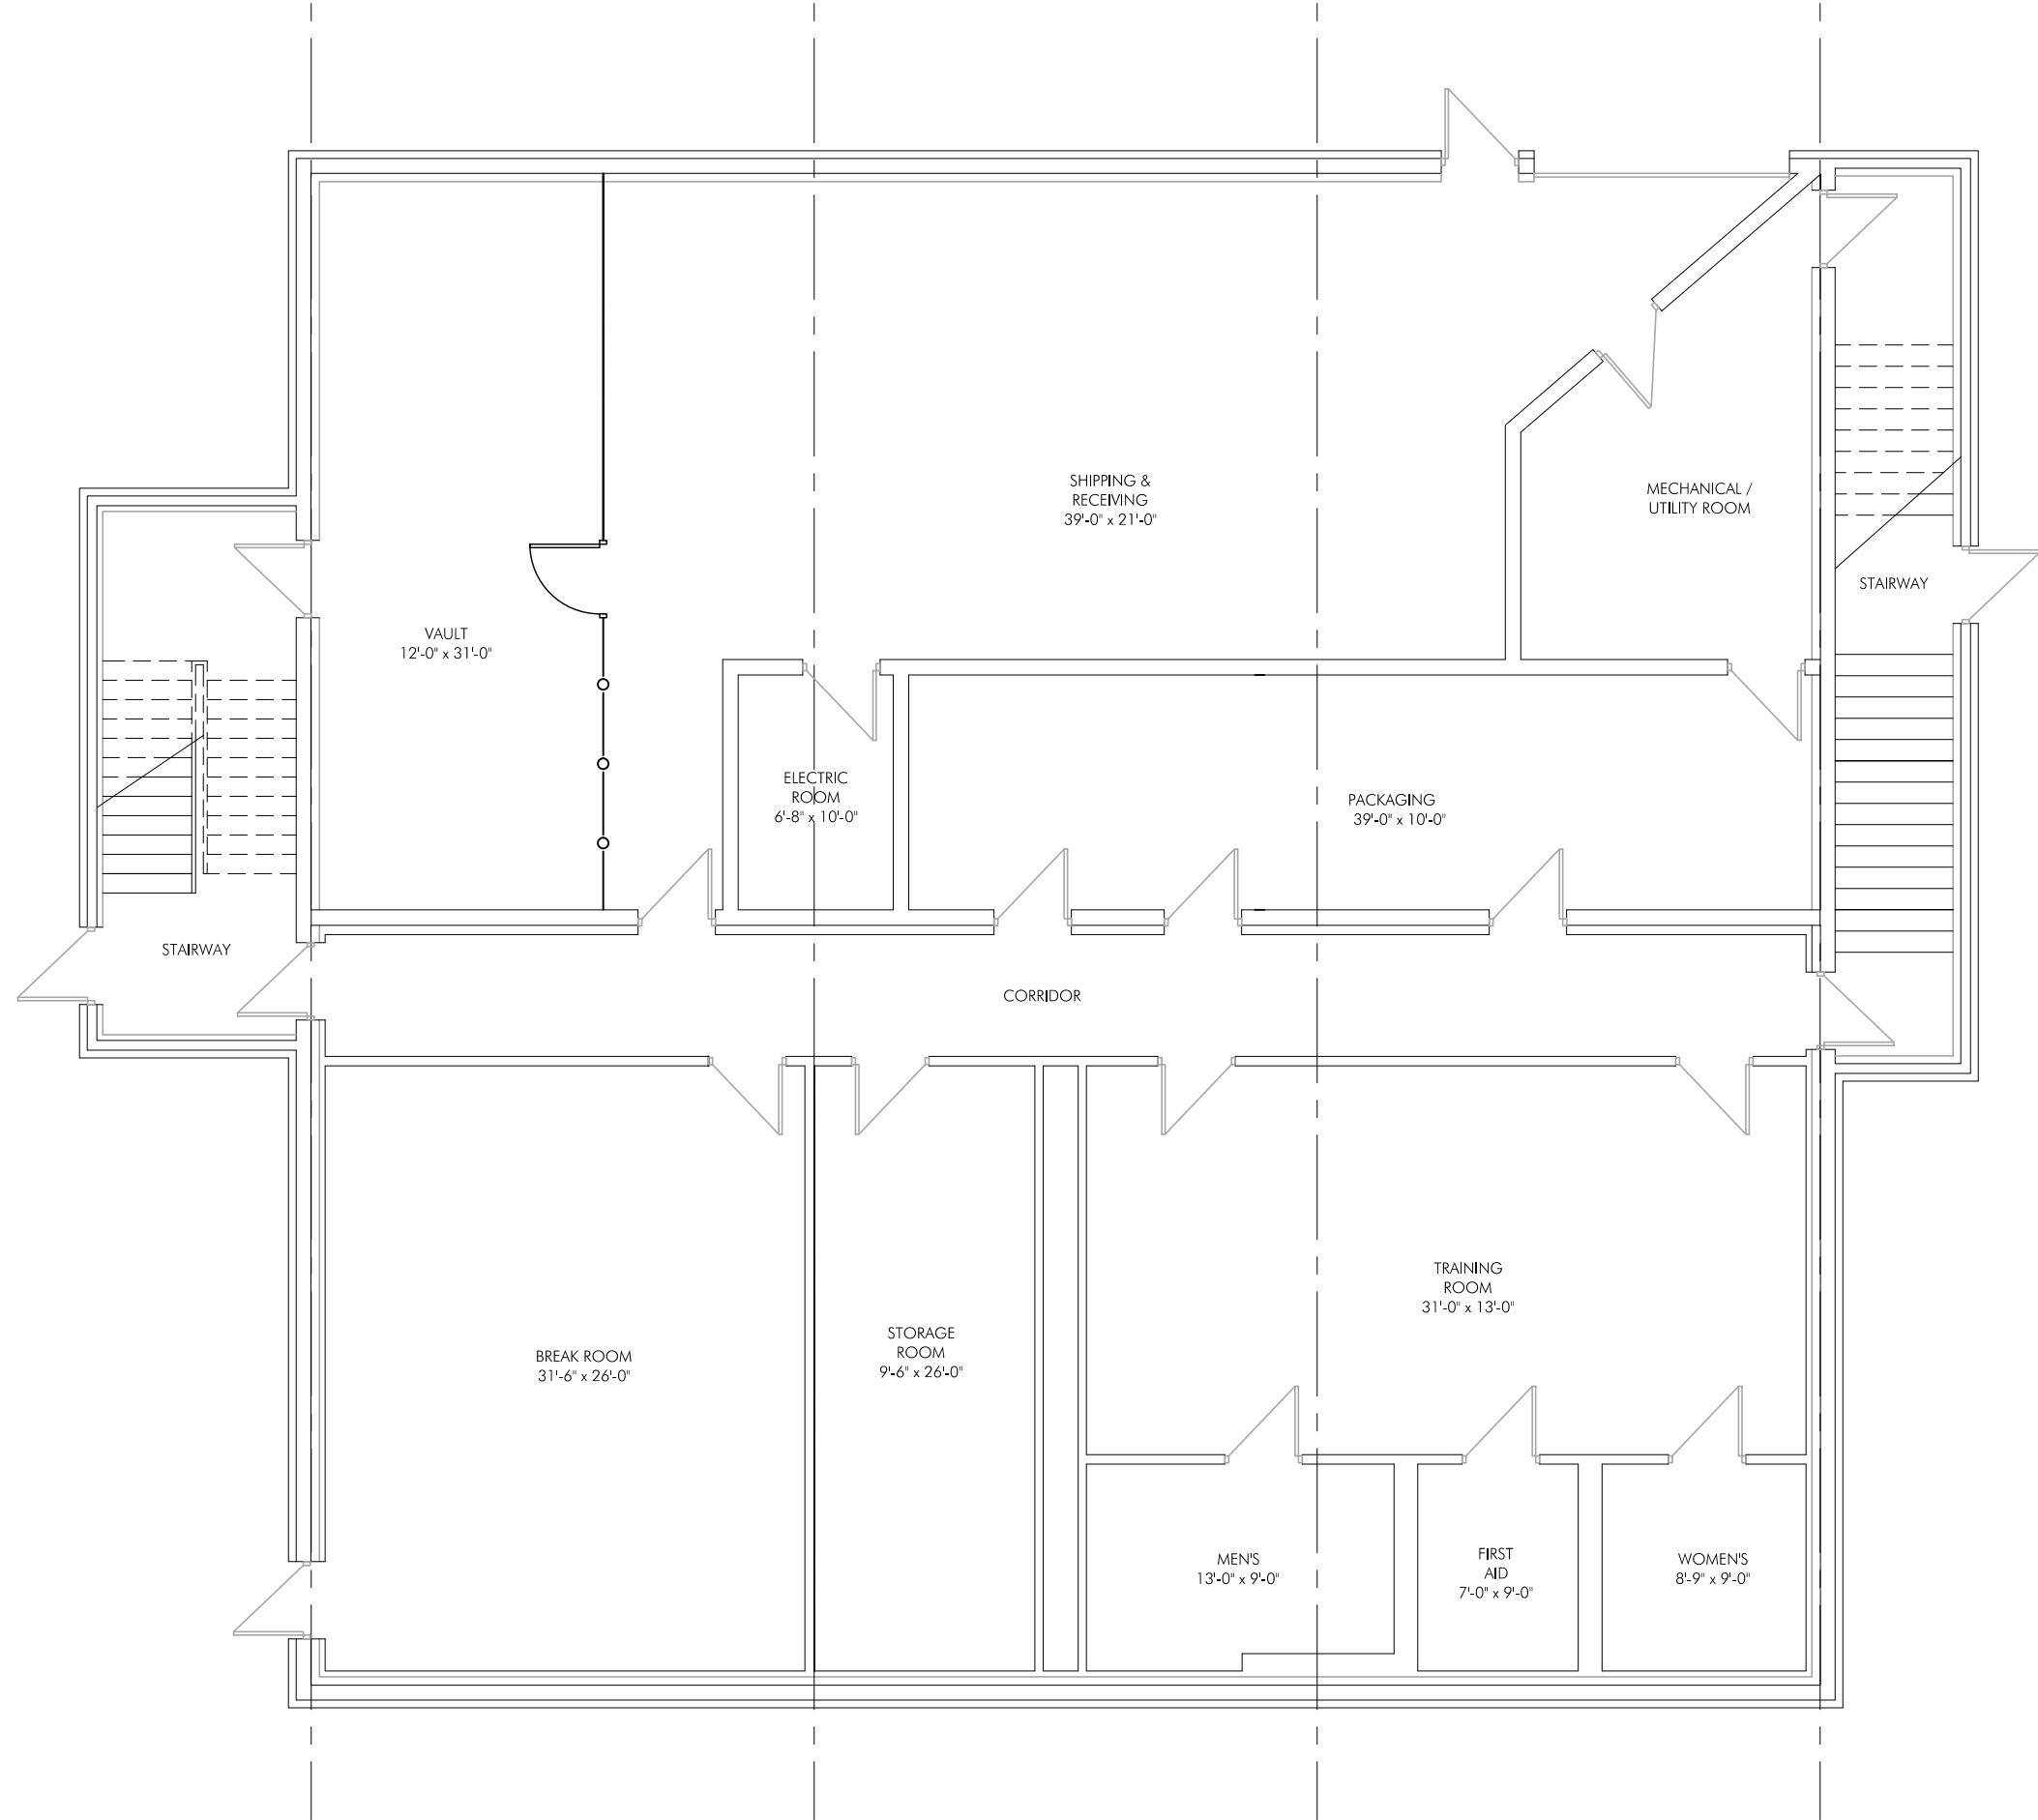

Name: FIRST FLOOR PLAN MA PATIENT CULTIVATION FACILITY - BUILDING 15 99 Development Road, Fitchburg MA	Scale: 1/8"=1'-0" Date: 04/17/2020 Revision: Drawn By: RMY	A1-1

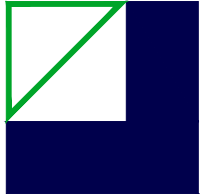



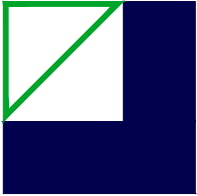

Name:

SECOND FLOOR PLAN
MA PATIENT CULTIVATION FACILITY - BUILDING 15
99 Development Road, Fitchburg MA

Scale:

1/8"=1'-0"

Date:

04/17/2020

Revision:

Drawn By:

RMV

A1-2