


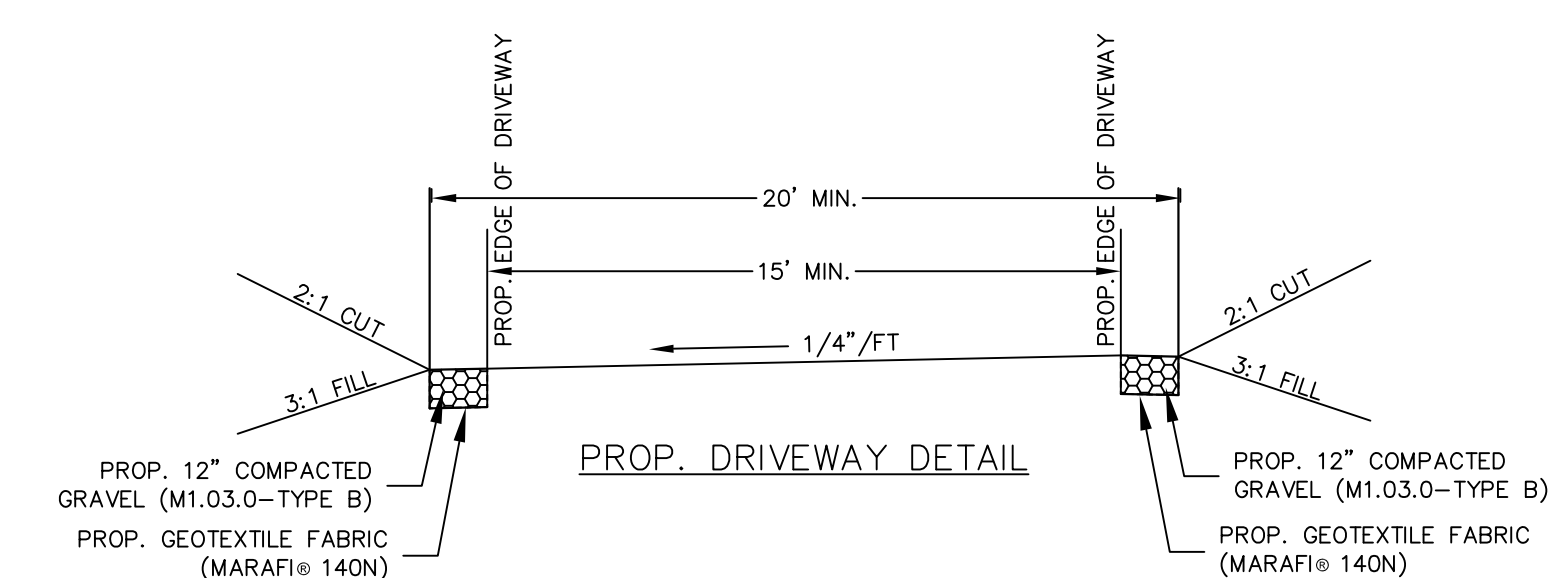

6. * * * DIG SAFE NOTE * * *

IN ACCORDANCE WITH MGL CH 82, SECTION 40, INCLUDING AMENDMENTS, ALL CONTRACTORS SHALL NOTIFY UTILITY COMPANIES AND GOVERNMENT AGENCIES, IN WRITING, OF THE INTENT TO EXCAVATE, NO LESS THAN 72 HOURS PRIOR TO SUCH EXCAVATION (EXCLUSIVE OF SATURDAYS, SUNDAYS & HOLIDAYS) OR CALL "DIG SAFE" AT 811.



WHITMAN & BINGHAM
ASSOCIATES
REGISTERED ENGINEERS & LAND SURVEYORS

510 MECHANIC STREET
LEONMINSTER, MASSACHUSETTS 01463
TEL: (978) 537-4423
FAX: (978) 537-4423